


NO FAULT SAFETY SURFACE  
DETAIL SHEET "M"  
KEY OVER NEW OR EXISTING BASE

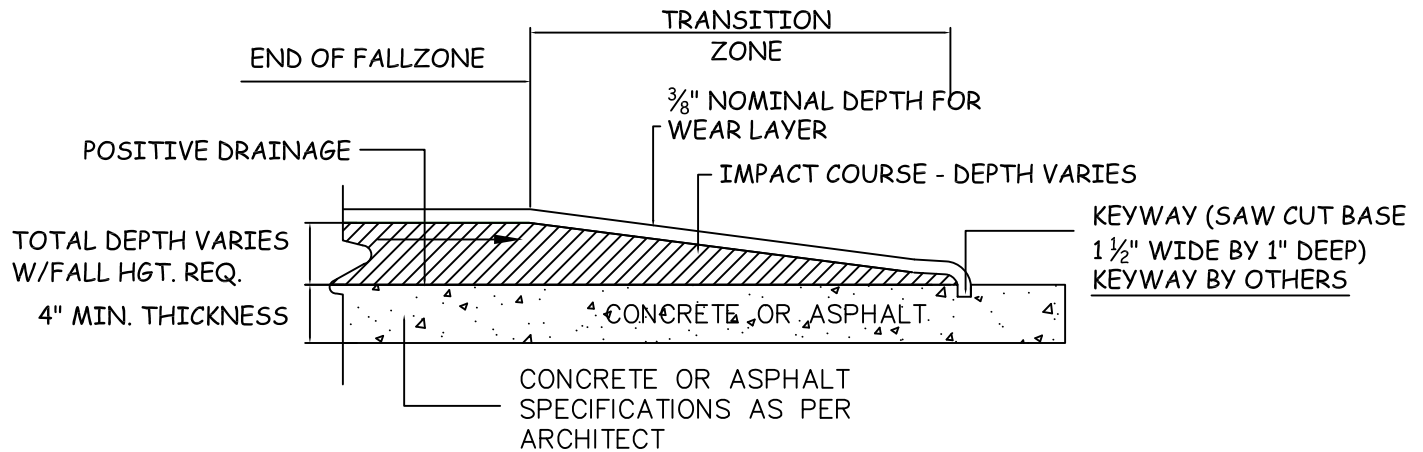

NOT TO SCALE

NOTES:

- Transition zone varies with depth changes.
- Transition zone shall have a 1:20 maximum slope to meet ADA requirements
- Transition zone must be outside fallzone.
- Water applications excluded for asphalt base.

DISCLAIMER:

No Fault Sport Group LLC reserves the right to modify these edge details at anytime. It is the responsibility of the owner/architect/general contractor to verify the validity of these details.



No Fault Sport Group LLC  
3112 Valley Creek Drive, Suite C  
Baton Rouge, LA 70808  
Toll Free: 866-637-7678  
[www.nofault.com](http://www.nofault.com)